

Office Condo For Sale



The Commons at Lincoln Center 150 John Robert Thomas Drive, Exton, PA

Suite Description:

Enter the beautiful Office Condo at The Commons at Lincoln Center with an impressive 18' high ceiling in the lobby and waiting area. Well-constructed, this building has Certain Teed Grand Manor 40-year roof shingles and stone exterior. Seller is the original owner. This condo offers 14+ office suites, various work stations, Large 25ft conference room, and ample parking.

Location: This building is located on Route 30 between Route 100 and Bypass 30 in Exton PA. Conveniently located near restaurants, shopping centers like the Exton Mall and more.

For Sale: \$950,000


Overview:

Total Available:	5,000 SF
Utilities:	PW, PS, Electric, Gas
Private Offices:	13+
Work Stations:	7-10
Common Parking:	271

Contact:

Phill Earley, CCIM | 610-225-0900
philearley@liebermanearley.com

150 John Robert Thomas Drive, Exton, PA

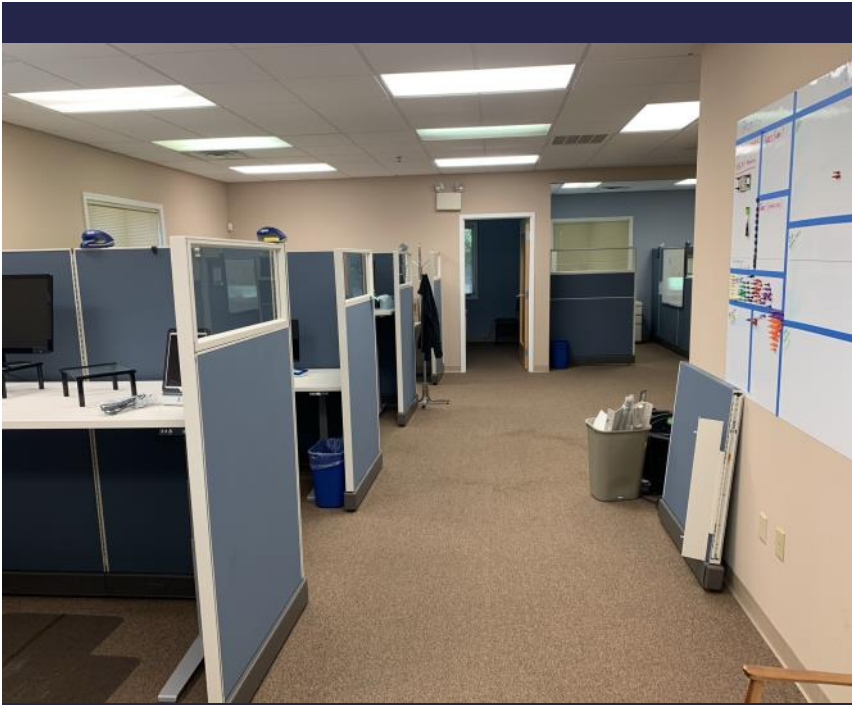


150 John Robert Thomas Drive, Exton, PA



150 John Robert Thomas Drive, Exton, PA



150 John Robert Thomas Drive, Exton, PA | Floor Plan


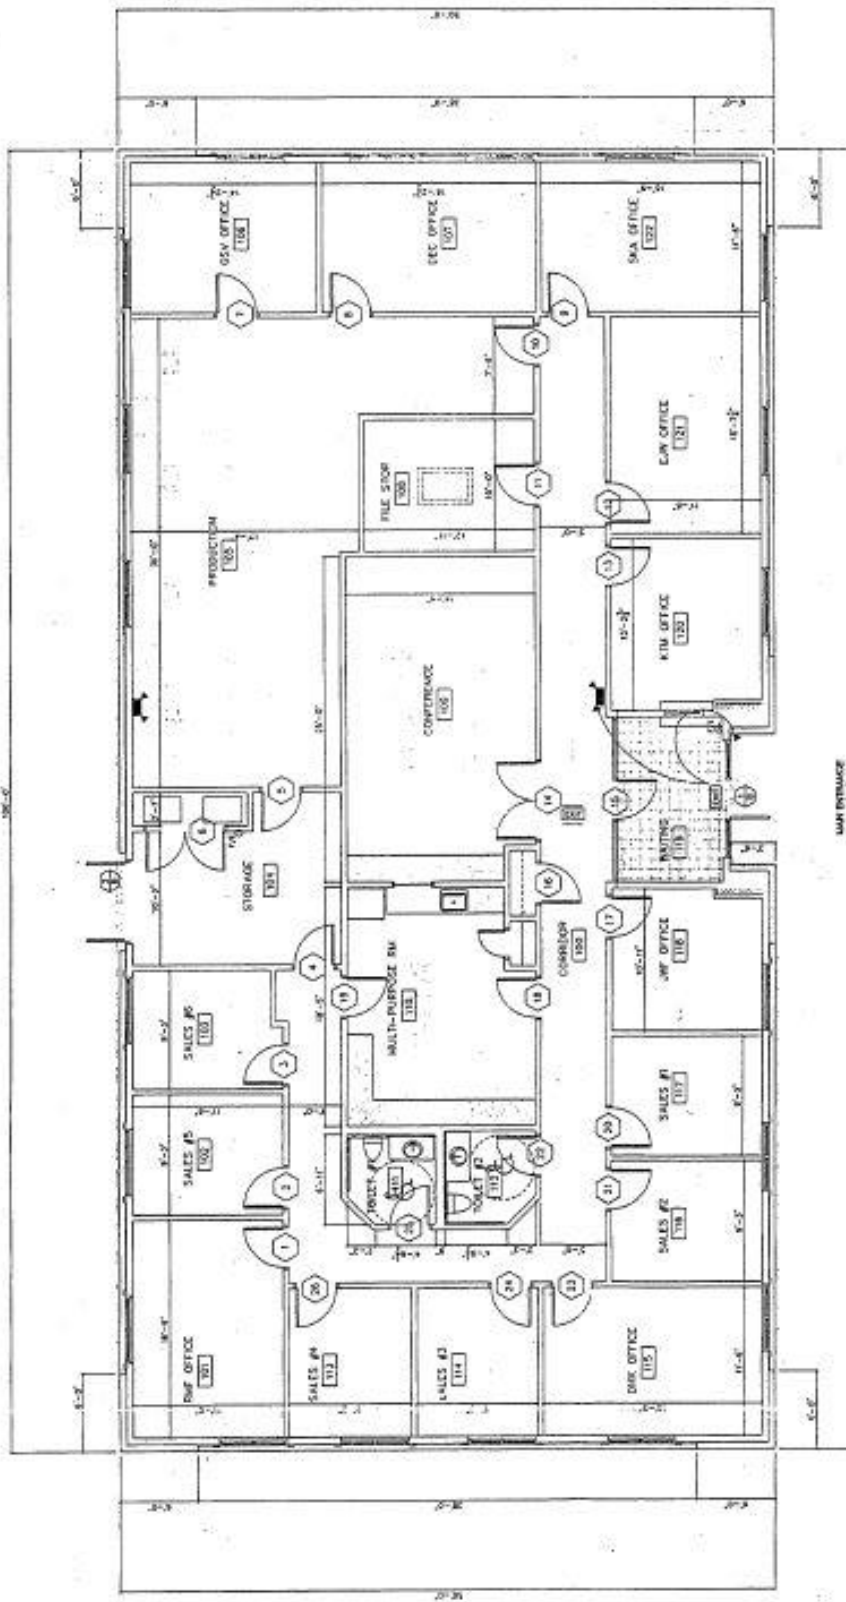


FLOOR PLAN

1

SCALE: 3/16" = 1'-0"

150 John Robert Thomas Drive, Exton, PA | Map

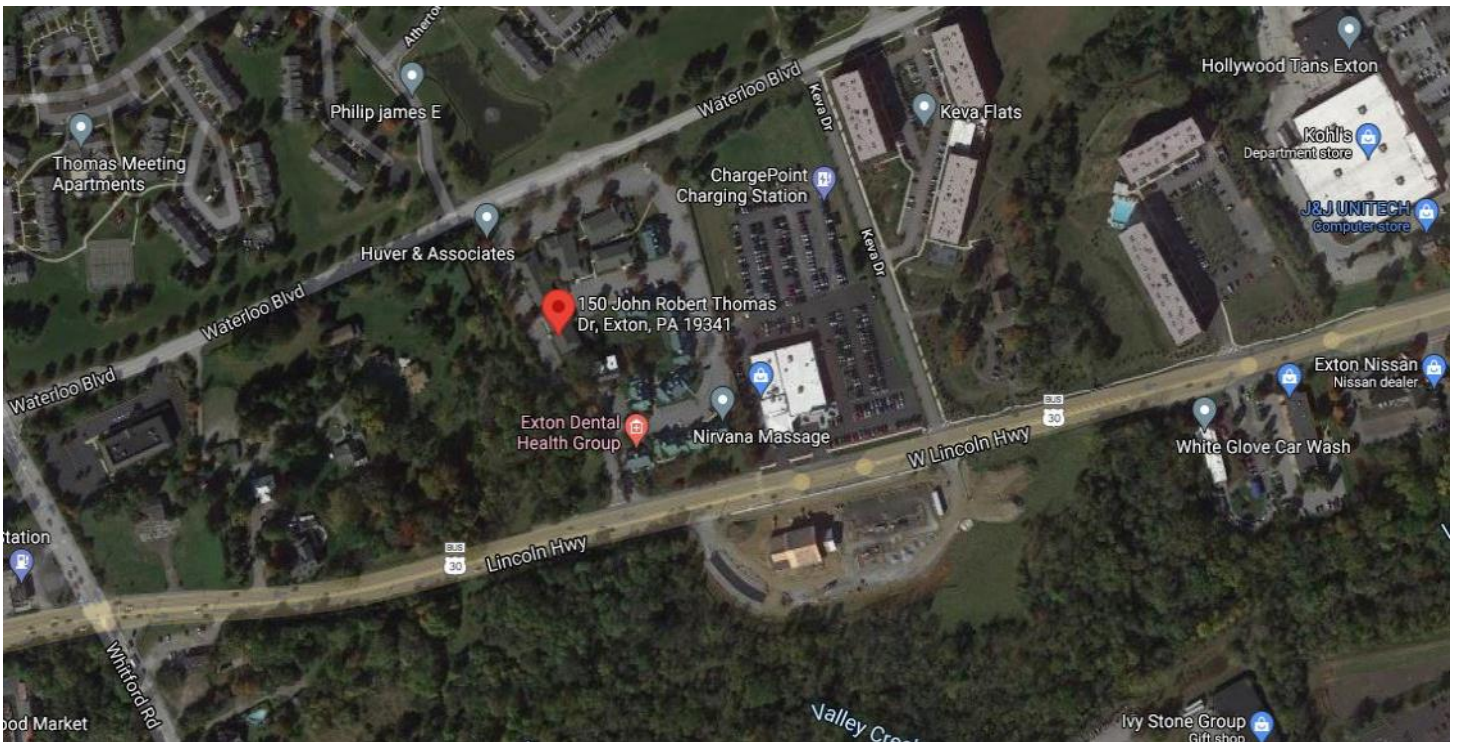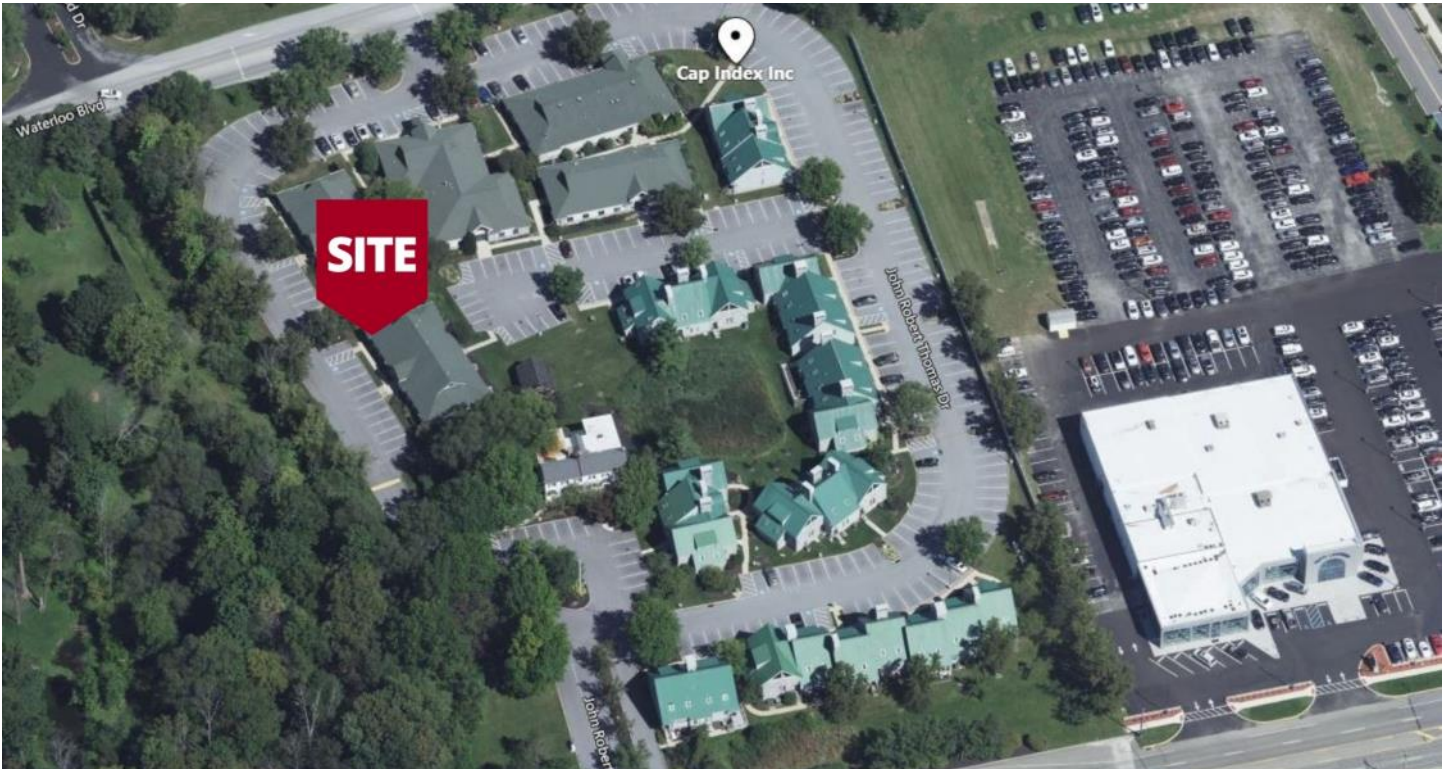

LIEBERMAN EARLEY & COMPANY

The Meadows 485 Devon Park Drive Suite 110 Wayne, PA 610.688.4300

Information contained herein has been obtained from the owner of the property or from sources deemed reliable. We have no reason to doubt its accuracy but make no warranty or representation. All information is submitted subject to errors, omissions, change, withdrawal without notice and any special listing conditions of the owner.